



TITLED LAND

**READY TO
BUILD TODAY**

AVENUEHILL

*Ballarat's last stage
of big blocks*



The Very Best of Rural Lifestyle Living

Large, Fully Serviced & Fenced Allotments
Ranging From 2396m² to 3104m².

GULL & COMPANY

20 Peel St North, Ballarat





AVENUE HILL


More than enough room
for the whole family


Lot number	Size m ²	Price*	Status
104	2500m ²	\$535,000	For Sale
107	2405m ²	\$515,000	For Sale
109	2435m ²	\$520,000	For Sale
110	2450m ²	\$525,000	For Sale
114	2396m ²	\$510,000	For Sale
115	3104m ²	\$615,000	For Sale
119	2503m ²	\$535,000	For Sale
120	2503m ²	\$535,000	For Sale
121	2503m ²	\$535,000	For Sale

*Disclaimer: Bonus to be paid at settlement. Bonus applies only to listed sale price
*prices subject to change without prior notice

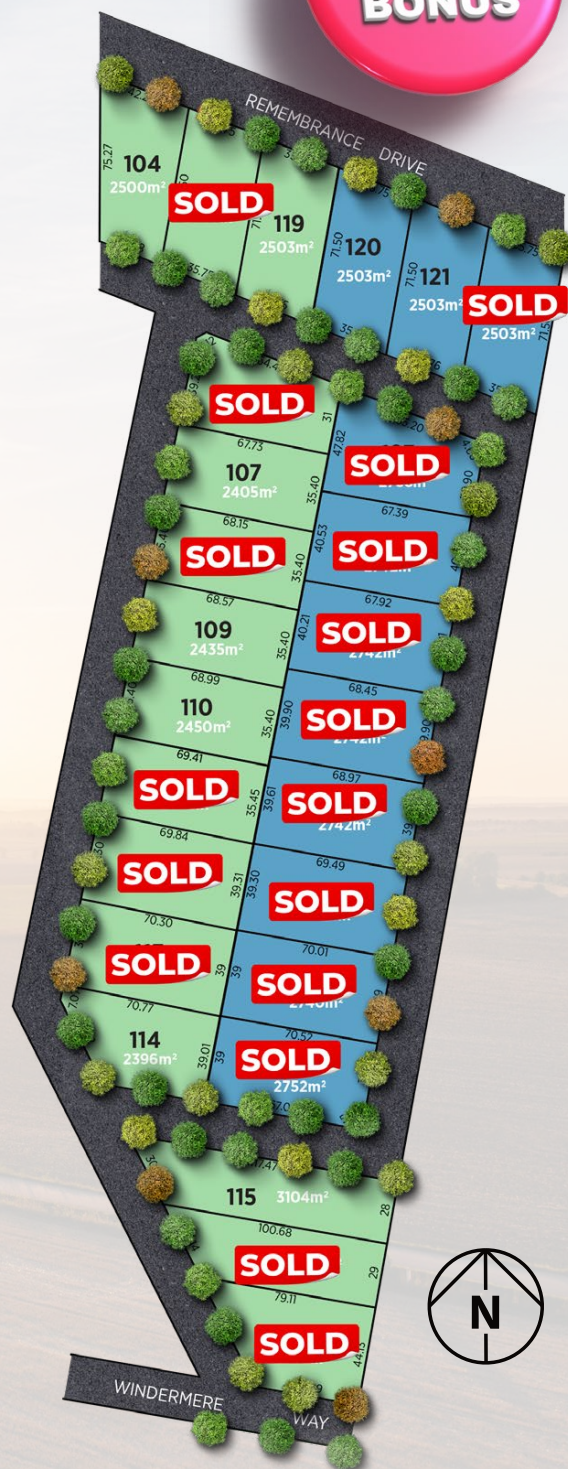

 **Travis McCarthy**


 0421 668 564


 travis@gullgroup.com.au

GULL & COMPANY


20 Peel St North, Ballarat

avenuehillstate.com

PLAN OF SUBDIVISION				EDITION		PS716600J/S6	
LOCATION OF LAND PARISH: WINDERMERE TOWNSHIP: — SECTION: 11 CROWN ALLOTMENTS: 3, 5 & 10 (PARTS) CROWN PORTION: — TITLE REFERENCE: VOL.12321 FOL.290 LAST PLAN REFERENCE: PS716600J, LOT S6 POSTAL ADDRESS: REMEMBRANCE DRIVE (at time of subdivision) CARDIGAN 3352 MGA CO-ORDINATES E 740 280 ZONE: 54 (of approx. centre of land in plan) N 5 843 740 GDA 2020				Council Name: BALLARAT CITY COUNCIL  AVENUE HILL <i>the township estate</i>			
VESTING OF ROADS AND/OR RESERVES				NOTATIONS			
IDENTIFIER		COUNCIL/BODY/PERSON		REFER TO SHEET 5 FOR A DESCRIPTION OF RESTRICTIONS AFFECTING LOTS ON THIS PLAN.			
ROAD R-7		BALLARAT CITY COUNCIL					
NOTATIONS							
DEPTH LIMITATION Does not apply.							
SURVEY: This plan is based on survey. STAGING: This is a staged subdivision. Planning Permit No. PLP/2013/62 BALLARAT CITY COUNCIL This survey has been connected to permanent marks not(s) 16, 17, 18 & 25 In Proclaimed Survey Area no. —							
EASEMENT INFORMATION							
LEGEND: A - Appurtenant Easement E - Encumbering Easement R - Encumbering Easement (Road)							
Easement Reference	Purpose	Width (Metres)	Origin	Land Benefited/In Favour Of			
E-1	GAS SUPPLY	3	INSTRUMENT H234078	GAS & FUEL CORPORATION OF VICTORIA			
E-1	GAS SUPPLY	3	PS716600J, STAGE 3	AUSNET SERVICES (GAS) PTY LTD			
E-5	DRAINAGE	2	THIS PLAN	CITY OF BALLARAT			
STEELE SURVEYING PTY LTD Land Surveyors 12A Webster Street, Ballarat Central 3350 Phone (03) 5333 2699		SURVEYORS FILE REF : 2694		ORIGINAL SHEET SIZE : A3		SHEET 1 OF 5 SHEETS	
		RICHARD JOHN STEELE . VERSION 5		 AVENUE HILL <i>the township estate</i>			

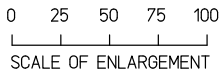


MGA94 ZONE 54

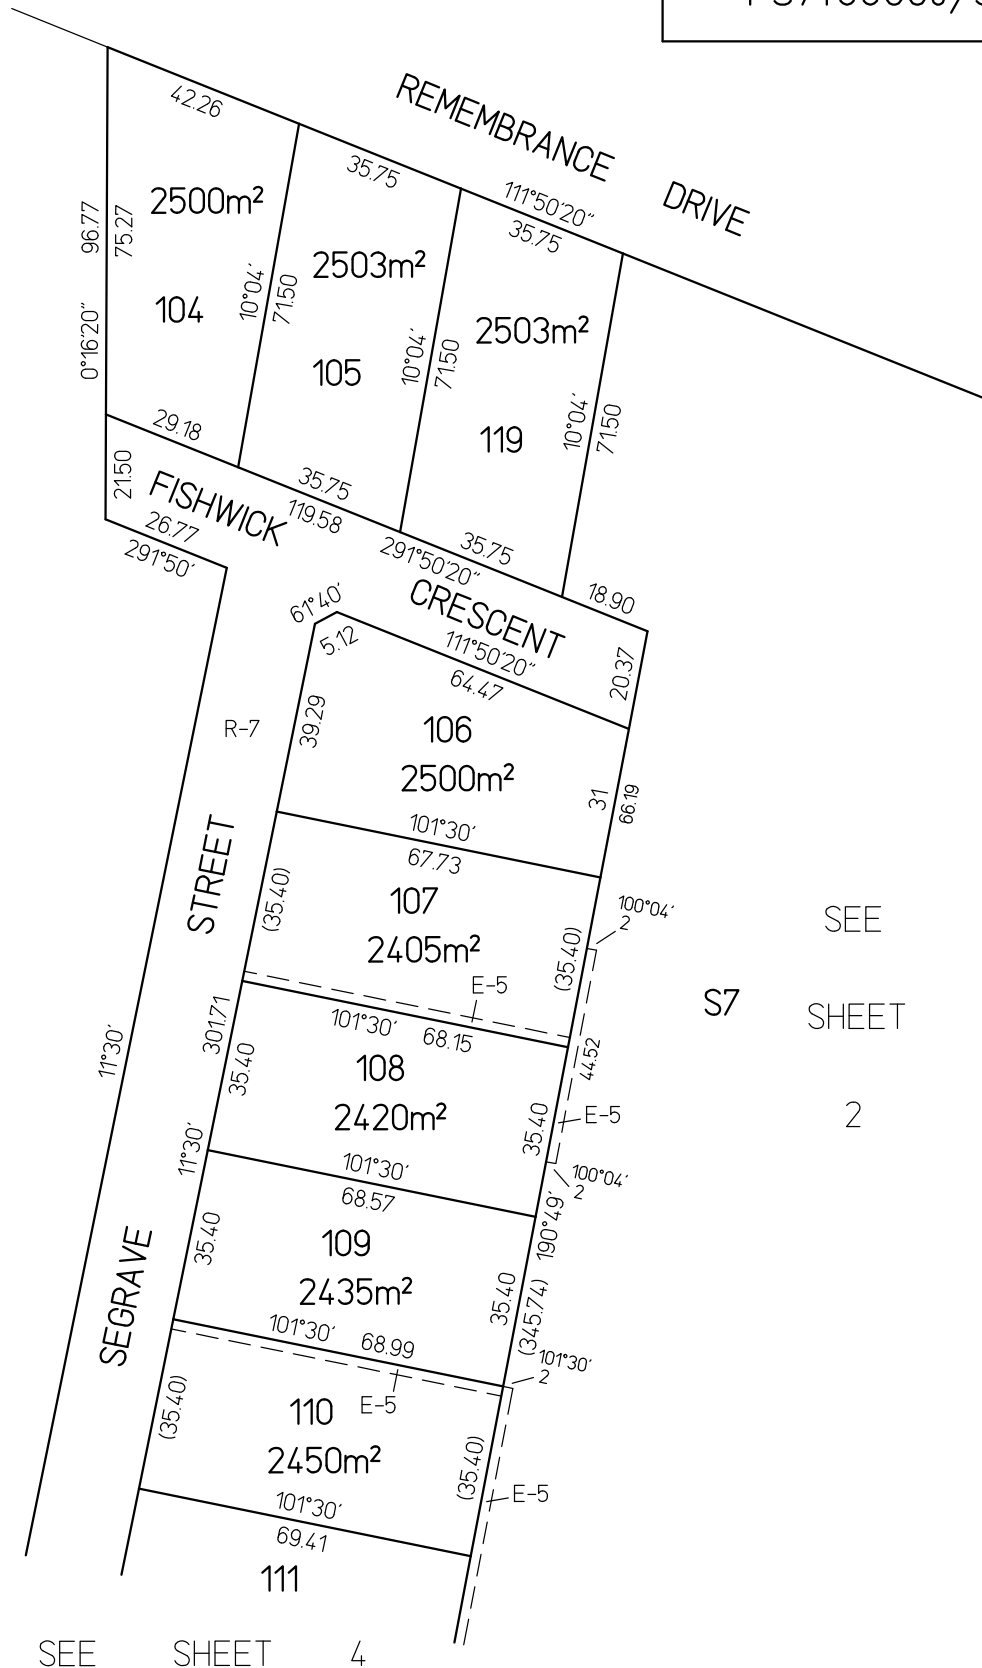

STEELE SURVEYING PTY LTD
Land Surveyors

12A Webster Street, Ballarat Central 3350
Phone (03) 5333 2699

SCALE
1:1000

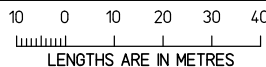


RICHARD JOHN STEELE, VERSION 5

ORIGINAL SHEET
SIZE : A3


SHEET 3



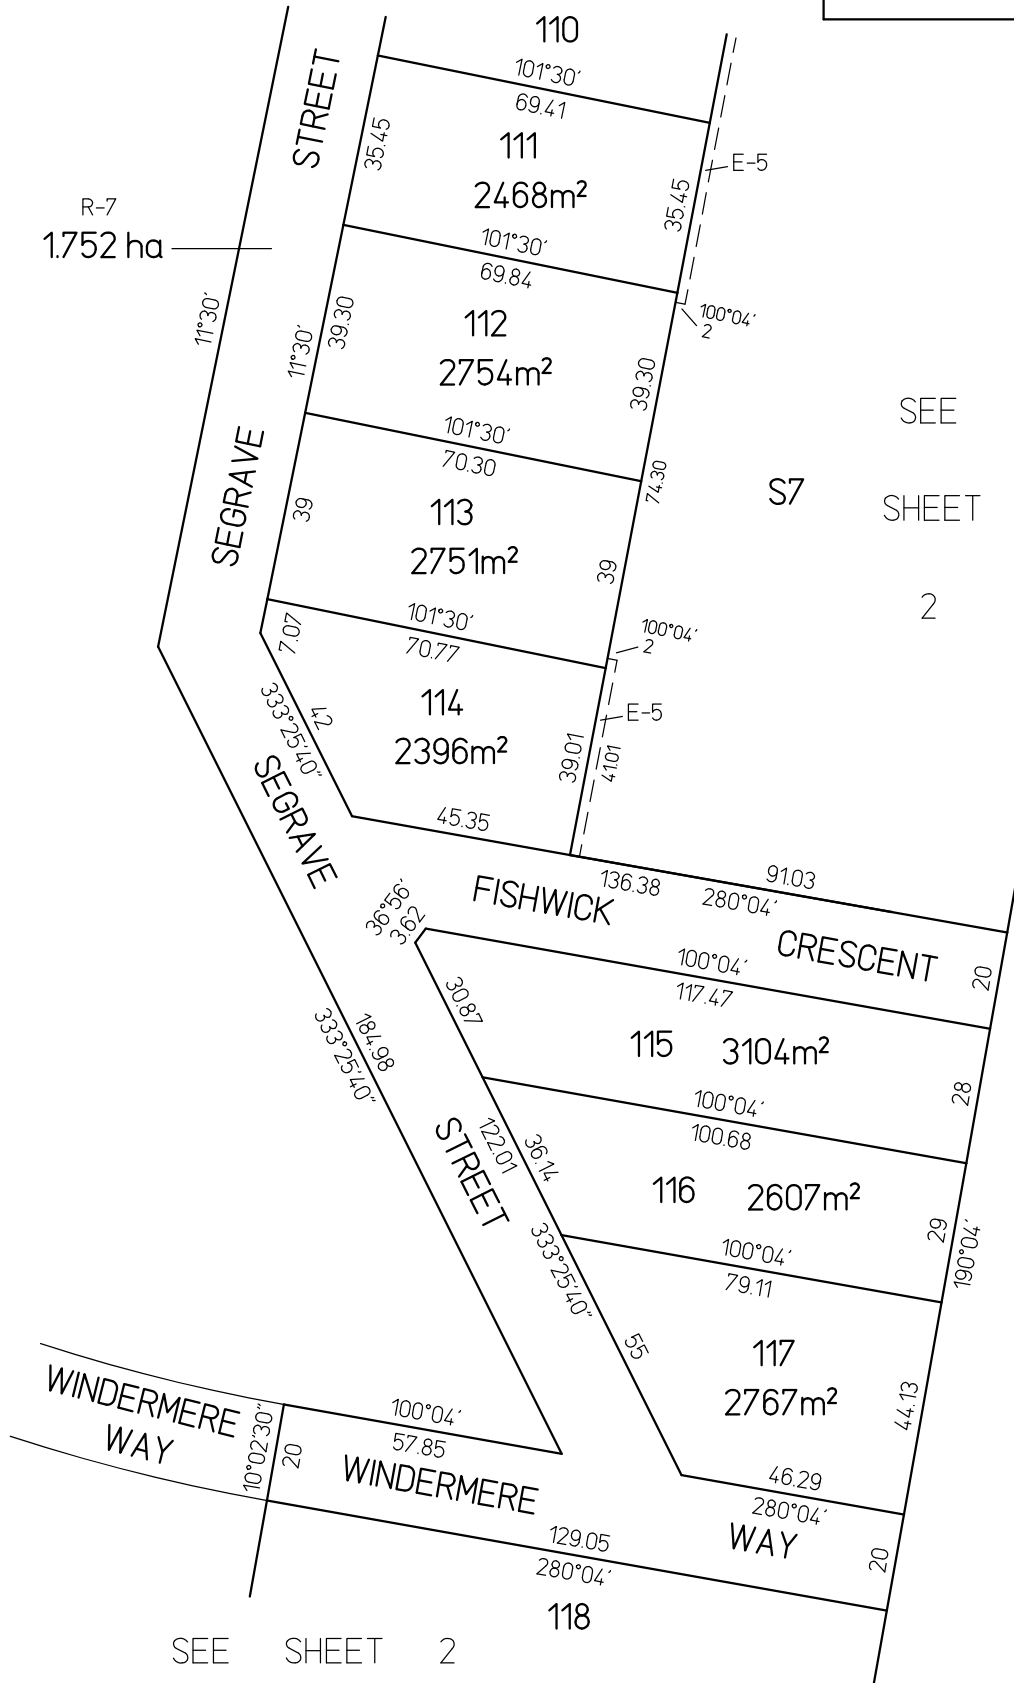

MGA94 ZONE 54


MGA94 ZONE 54

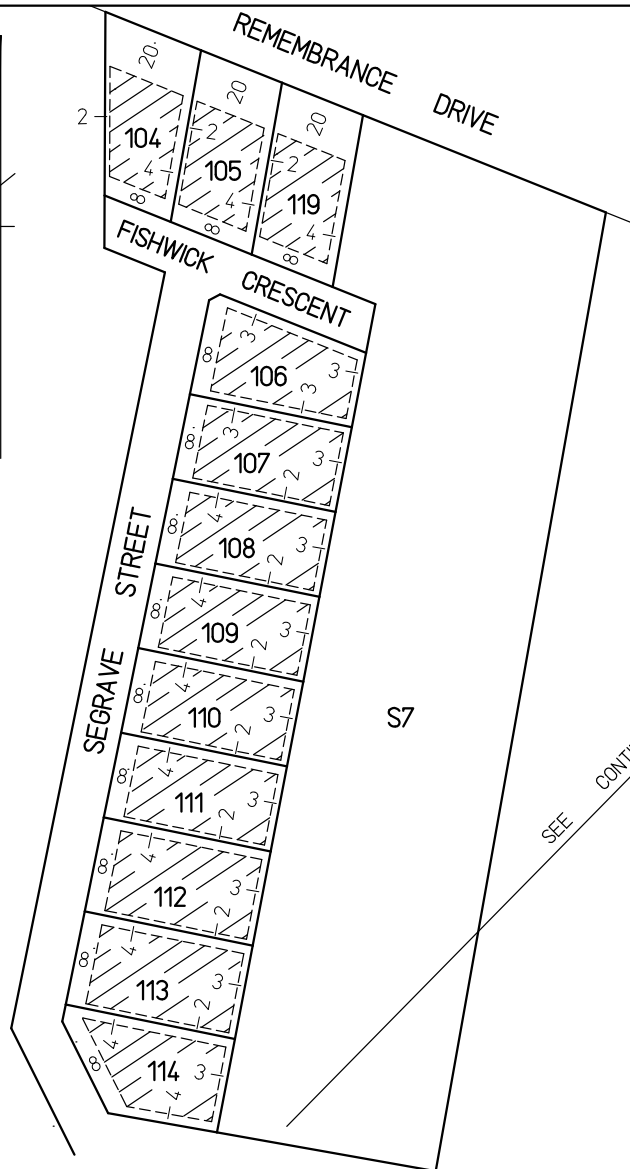**CREATION OF RESTRICTION No.15 - BUILDING ENVELOPES**

UPON REGISTRATION OF THIS PLAN THE FOLLOWING RESTRICTION IS CREATED


LAND TO BE BURDENED : LOTS 104 TO 119 (BOTH INCLUSIVE) ON THIS PLAN

LAND TO BENEFIT : ALL LOTS ON THIS PLAN.

DESCRIPTION OF RESTRICTION : NO BUILDING SHALL BE LOCATED OUTSIDE THE BUILDING ENVELOPES SHOWN HATCHED THUS 

DEFINITIONS : "BUILDING" - ANY STRUCTURE EXCEPT A FENCE.

VARIATIONS : VARIATION OF THESE REQUIREMENTS WILL REQUIRE APPROVAL FROM THE RESPONSIBLE AUTHORITY.

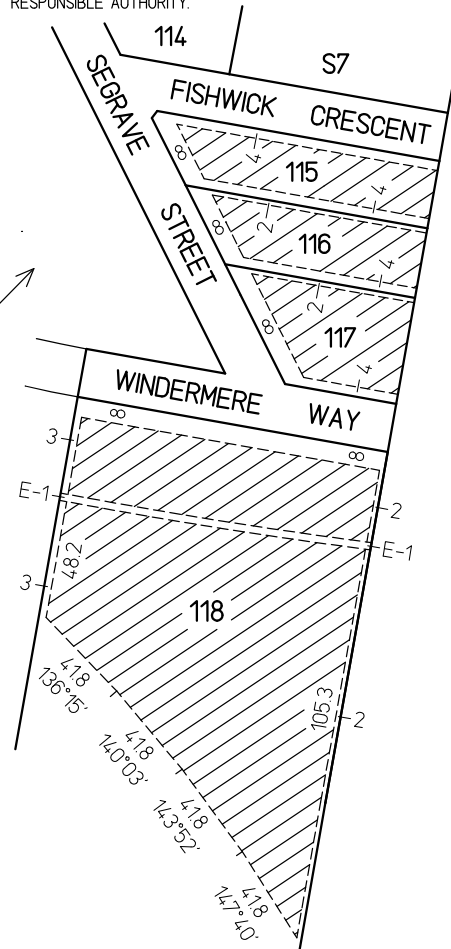**CREATION OF RESTRICTION No.16 - DWELLING ORIENTATION**

UPON REGISTRATION OF THIS PLAN THE FOLLOWING RESTRICTION IS CREATED

LAND TO BE BURDENED: LOTS 104, 105 & 119 ON THIS PLAN.

LAND TO BENEFIT: ALL LOTS ON THIS PLAN.

DESCRIPTION OF RESTRICTION: NO DWELLING SHALL BE CONSTRUCTED WITH ORIENTATION OTHER THAN FACING REMEMBRANCE DRIVE

DEFINITION: "DWELLING" - A BUILDING USED AS A SELF-CONTAINED RESIDENCE WHICH MUST INCLUDE A KITCHEN SINK, FOOD PREPARATION FACILITIES, A BATH OR SHOWER AND A CLOSET PAN AND WASH BASIN.

VARIATIONS: VARIATION OF THESE REQUIREMENTS WILL REQUIRE APPROVAL FROM THE RESPONSIBLE AUTHORITY.

CREATION OF RESTRICTION No.17

THE REGISTERED PROPRIETORS OF THE BURDENED LAND COVENANT WITH THE REGISTERED PROPRIETORS OF THE BENEFITED LAND AS SET OUT IN THE RESTRICTION WITH THE INTENT THAT THE BURDEN OF THE RESTRICTION RUNS WITH AND BINDS THE BURDENED LAND AND THE BENEFIT OF THE RESTRICTION IS ANNEXED TO AND RUNS WITH THE BENEFITED LAND.

BURDENED LAND: LOTS 104 TO 119 (BOTH INCLUSIVE) ON THIS PLAN.

BENEFITED LAND: ALL LOTS IN THIS PLAN.

RESTRICTION: NO DWELLING SHALL BE CONSTRUCTED ON EACH LOT DESCRIBED AS THE BURDENED LAND, UNLESS:

- IT HAS A RAINWATER TANK THAT IS 2000 LITRES OR LARGER INSTALLED, AND
- ADEQUATE ROOF AREA OF THE DWELLING DRAINS TO THE WATER TANK TO SATISFY THE RELEVANT WATER AUTHORITY GUIDELINES, AND
- RAINWATER FROM THE RAINWATER TANK IS THE PRIMARY SUPPLY FOR ALL TOILETS AND OUTDOOR USAGE PROVIDED, HOWEVER, THAT A MAINS WATER SYSTEM CAN BE USED WHEN RAINWATER IS UNAVAILABLE.


VARIATIONS: VARIATION OF THESE REQUIREMENTS WILL REQUIRE APPROVAL FROM THE RESPONSIBLE AUTHORITY.

STEELE SURVEYING PTY LTD
Land Surveyors12A Webster Street, Ballarat Central 3350
Phone (03) 5333 2699SCALE
1:200020 0 20 40 60 80
LENGTHS ARE IN METRESORIGINAL SHEET
SIZE : A3


SHEET 5

RICHARD JOHN STEELE . VERSION 5



PLAN OF SUBDIVISION			EDITION	PS716600J/S7	
LOCATION OF LAND PARISH: WINDERMERE TOWNSHIP: — SECTION: 11 CROWN ALLOTMENT: 3 (PART) CROWN PORTION: — TITLE REFERENCE: LAST PLAN REFERENCE: PS716600J, LOT S7 POSTAL ADDRESS: REMEMBRANCE DRIVE (at time of subdivision) CARDIGAN 3352 MGA CO-ORDINATES E 740 280 ZONE: 54 (of approx. centre of land in plan) N 5 843 740 GDA 2020			Council Name: BALLARAT CITY COUNCIL		
VESTING OF ROADS AND/OR RESERVES			NOTATIONS		
IDENTIFIER	COUNCIL/BODY/PERSON		REFER TO SHEET 5 FOR A DESCRIPTION OF RESTRICTIONS AFFECTING LOTS ON THIS PLAN.		
ROAD R-8	BALLARAT CITY COUNCIL				
NOTATIONS					
DEPTH LIMITATION Does not apply.					
SURVEY: This plan is based on survey. STAGING: This is a staged subdivision. Planning Permit No. PLP/2013/62 BALLARAT CITY COUNCIL This survey has been connected to permanent marks no(s) 16, 17, 18 & 25 In Proclaimed Survey Area no. —					
EASEMENT INFORMATION					
LEGEND: A - Appurtenant Easement E - Encumbering Easement R - Encumbering Easement (Road)					
Easement Reference	Purpose	Width (Metres)	Origin	Land Benefited/In Favour Of	
E-5	DRAINAGE	2	PS716600J, STAGE 6	CITY OF BALLARAT	
STEELE SURVEYING PTY LTD Land Surveyors 12A Webster Street, Ballarat Central 3350 Phone (03) 5333 2699		SURVEYORS FILE REF : 2694		ORIGINAL SHEET SIZE : A3	SHEET 1 OF 5 SHEETS
		RICHARD JOHN STEELE , VERSION 3		 AVENUE HILL <i>the knowledge estate</i>	

MGA94 ZONE 54

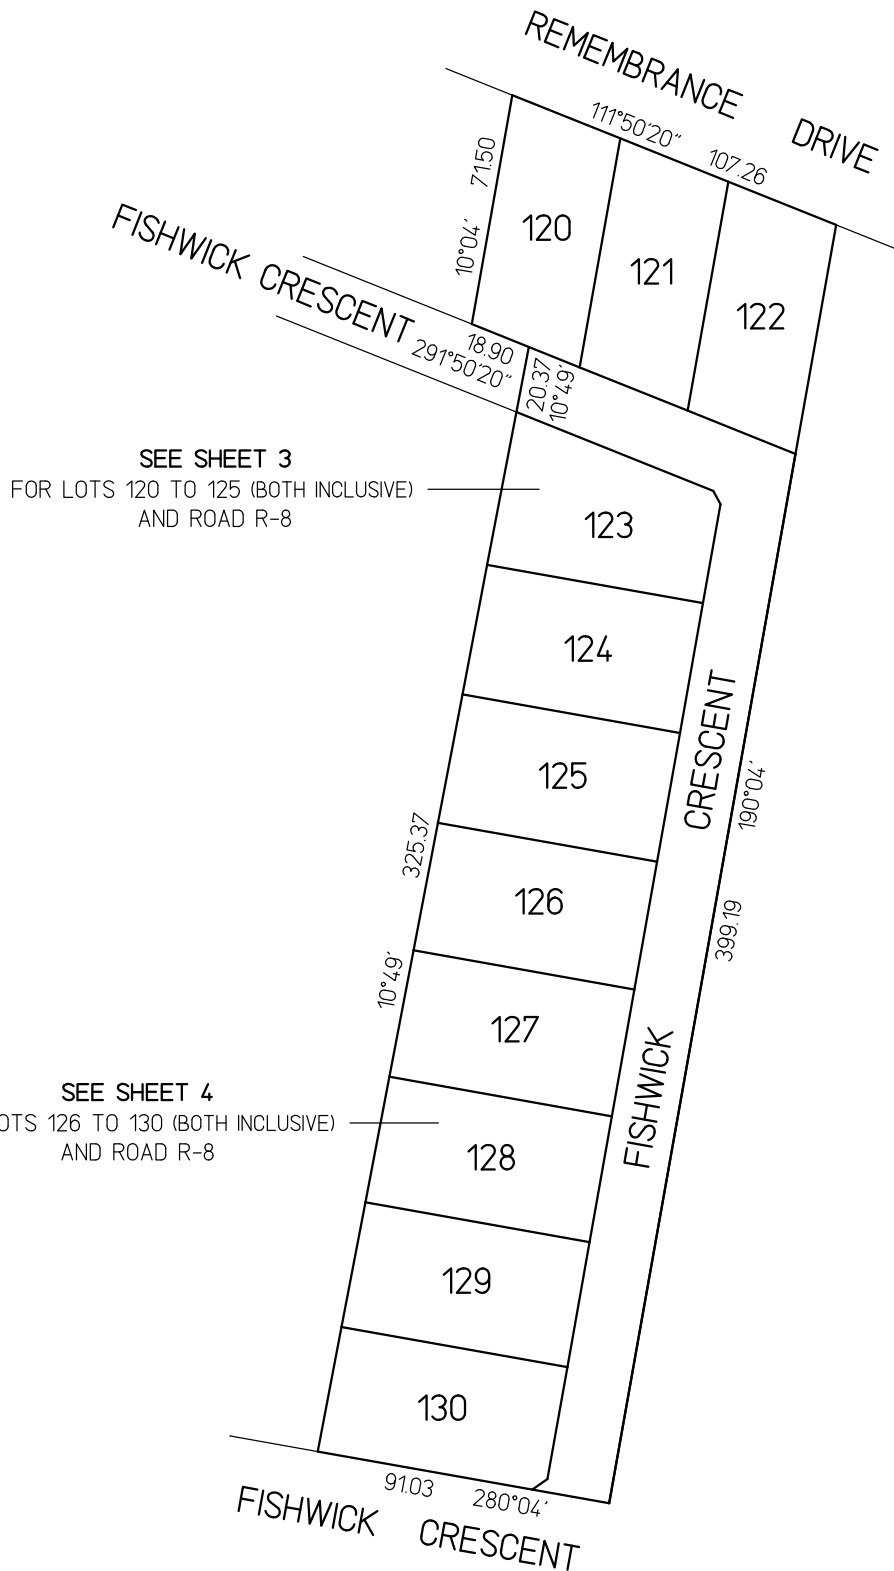

STEELE SURVEYING PTY LTD
Land Surveyors

12A Webster Street, Ballarat Central 3350
Phone (03) 5333 2699

SCALE
1:1500

15 0 15 30 45 60
LENGTHS ARE IN METRES


ORIGINAL SHEET
SIZE : A3

SHEET 2

RICHARD JOHN STEELE . VERSION 3

AVENUE HILL
the knowledge estate

MGA94 ZONE 54

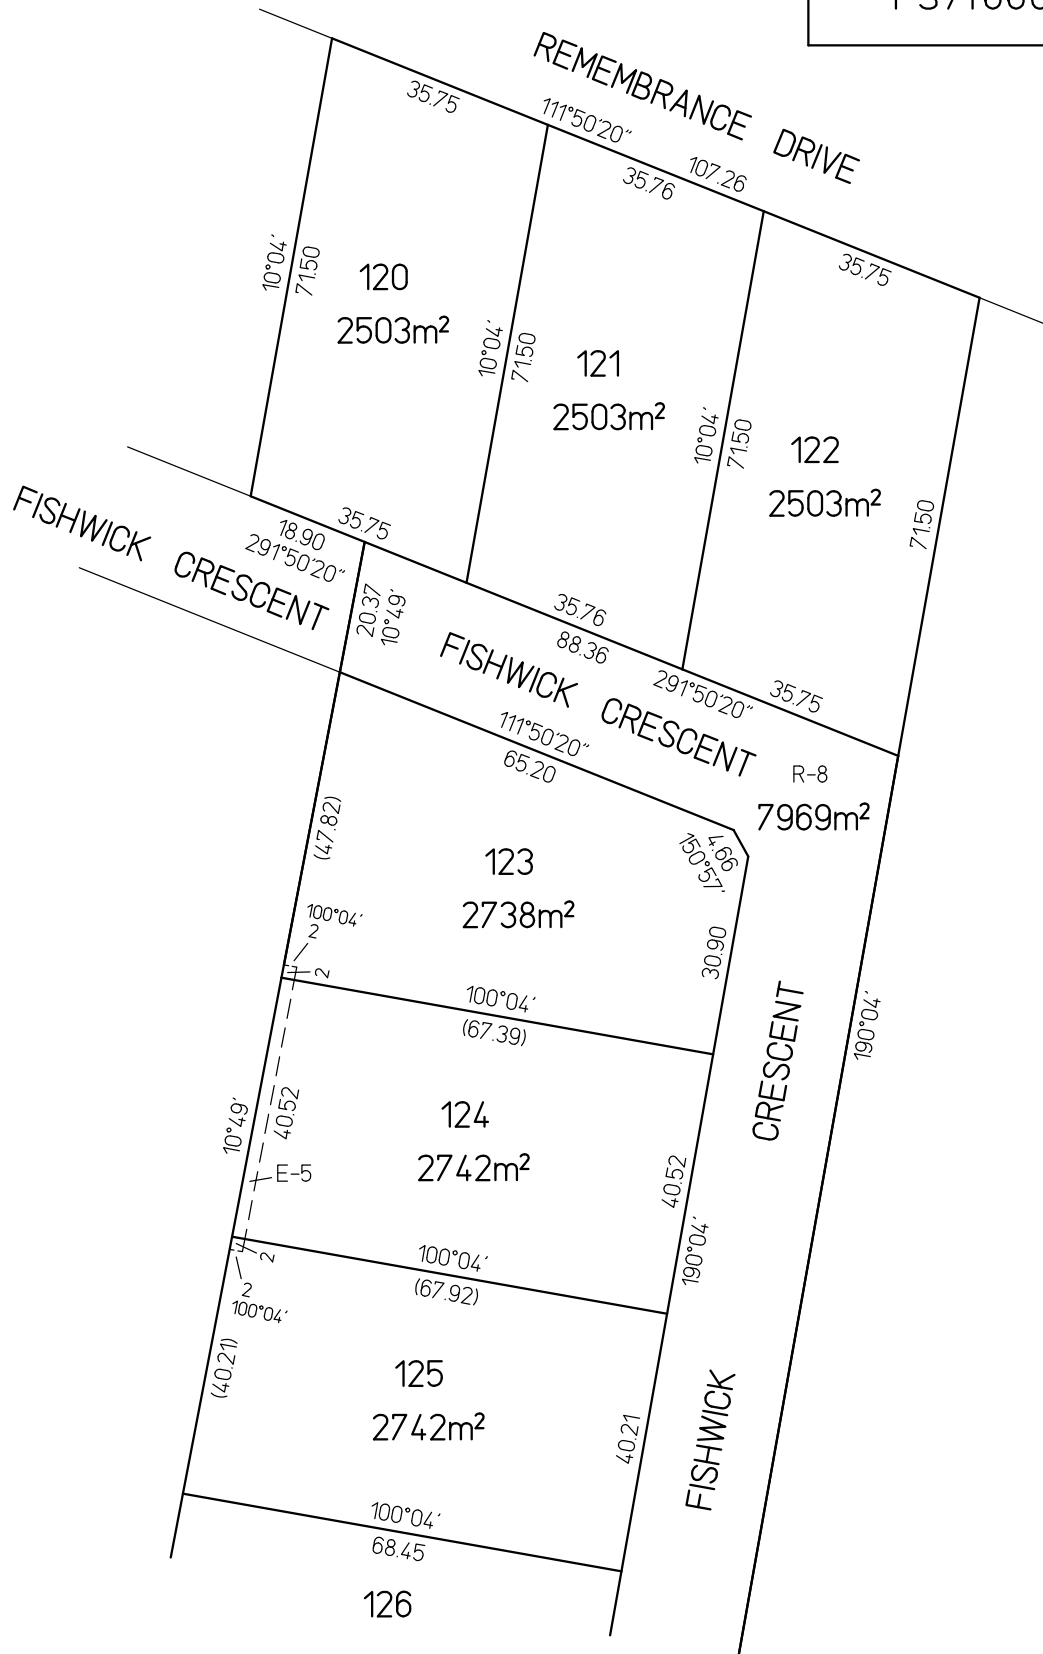

SEE SHEET 4

STEELE SURVEYING PTY LTD
Land Surveyors

12A Webster Street, Ballarat Central 3350
Phone (03) 5333 2699

SCALE
1:750

7.5 0 7.5 15 22.5 30
LENGTHS ARE IN METRES

ORIGINAL SHEET
SIZE: A3


SHEET 3

RICHARD JOHN STEELE . VERSION 3



SEE SHEET 3

MGA94 ZONE 54

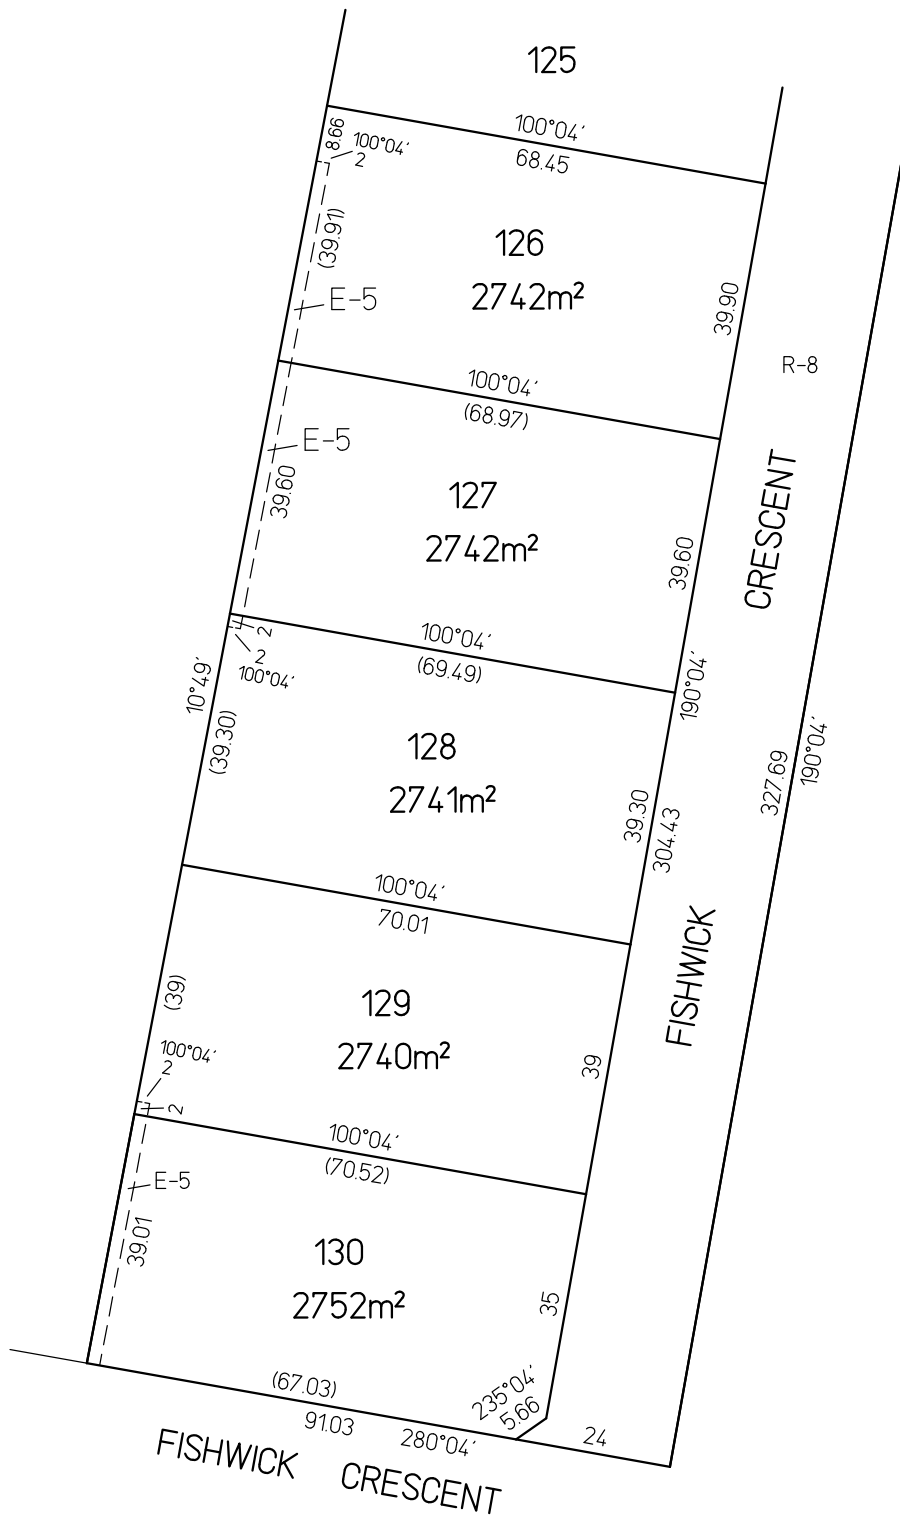

STEELE SURVEYING PTY LTD
Land Surveyors

12A Webster Street, Ballarat Central 3350
Phone (03) 5333 2699

SCALE
1:750


7.5 0 7.5 15 22.5 30
LENGTHS ARE IN METRES

ORIGINAL SHEET
SIZE: A3

SHEET 4

RICHARD JOHN STEELE . VERSION 3



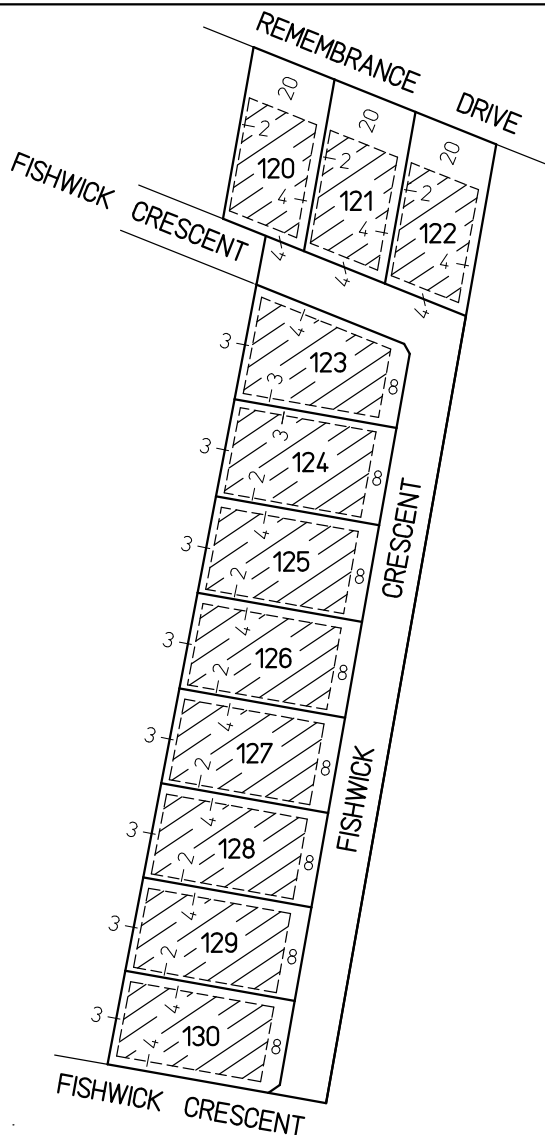

VARIATIONS : VARIATION OF THESE REQUIREMENTS WILL REQUIRE APPROVAL FROM THE RESPONSIBLE AUTHORITY.

VARIATIONS: VARIATION OF THESE REQUIREMENTS WILL REQUIRE APPROVAL FROM THE RESPONSIBLE AUTHORITY.



AVENUEHILL

**LARGE, FULLY SERVICED & FENCED ALLOTMENTS
RANGING FROM 2396M² TO 3104M².**

- All allotments require a sewerage pump—cost to the purchaser approximately \$10k.
- A 2K litre water tank is also required—cost to the purchaser approximately \$1,400.
- Due to council regulations, the purchaser will be responsible for the crossover.
- The hatched section represents the building envelope.
- Fenced to 3 sides — 2 sides on corner blocks (farm fencing).

The Very Best of Rural Lifestyle Living



 **Travis McCarthy**

 0421 668 564

 travis@gullgroup.com.au

GULL & COMPANY

20 Peel St North, Ballarat

avenuehill.com.au